


Not for Construction

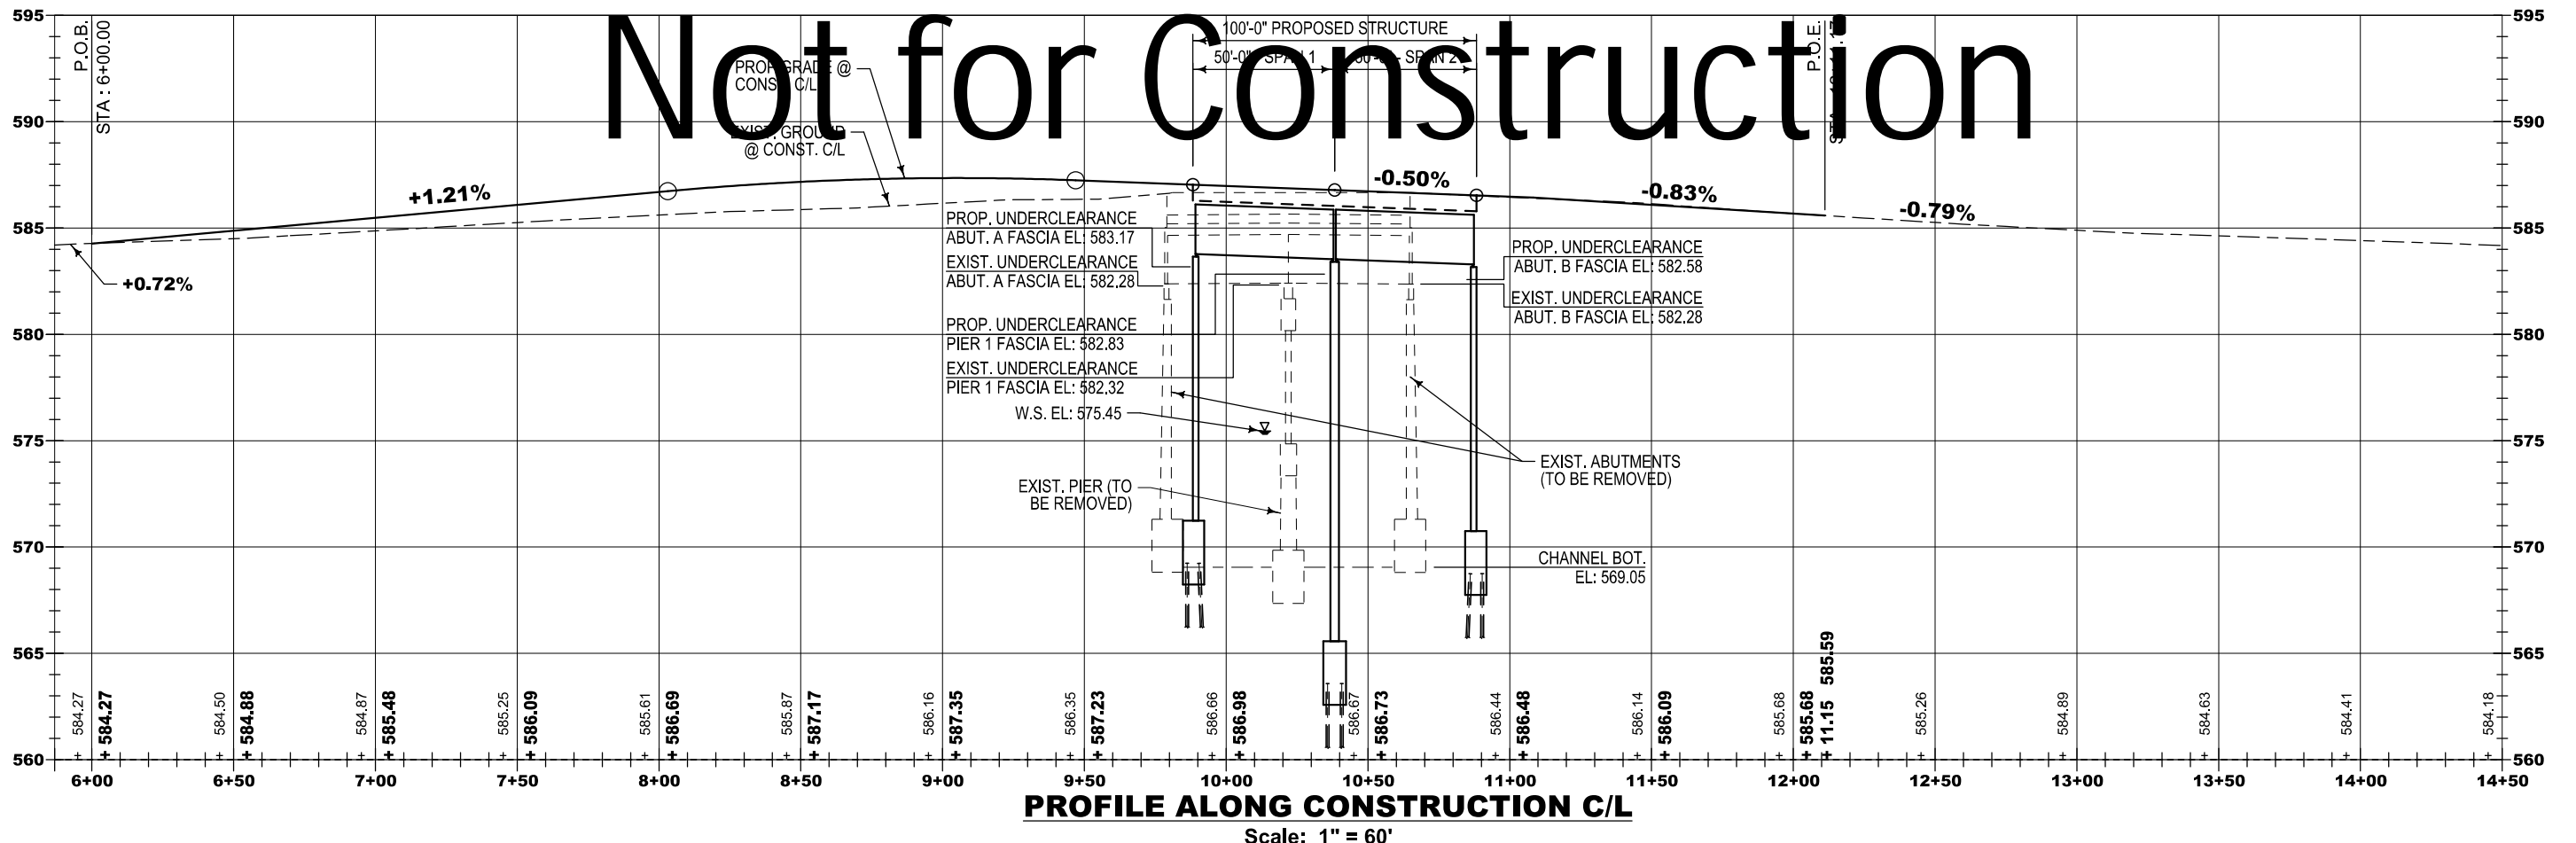

DATE/TIME PRINTED: 07/13/2018 8:28:07 AM
PRINT SCALE: 60.0001 / in
DIR/FILE NAME: C:\a_JOBS_IN_PROGRESS\4022_Jefferson_SaltRiver\4022_Jefferson_GPS.dgn

STRUCTURE NO.
JOB NO.
CONT. SEC.
MCDOR WORK ORDER
SCALE
DATE
MACOMB COUNTY DEPARTMENT OF ROADS
SHEET NO. OF