



DATE/TIME PRINTED: 07/13/2018 8:27:55 AM
 PRINT SCALE: 20.0000 / in.
 DIR/FILE NAME: C:\a_JOBS_IN_PROGRESS\4022_jefferson_SaltRiver\4022_jefferson_gpstruct.dgn

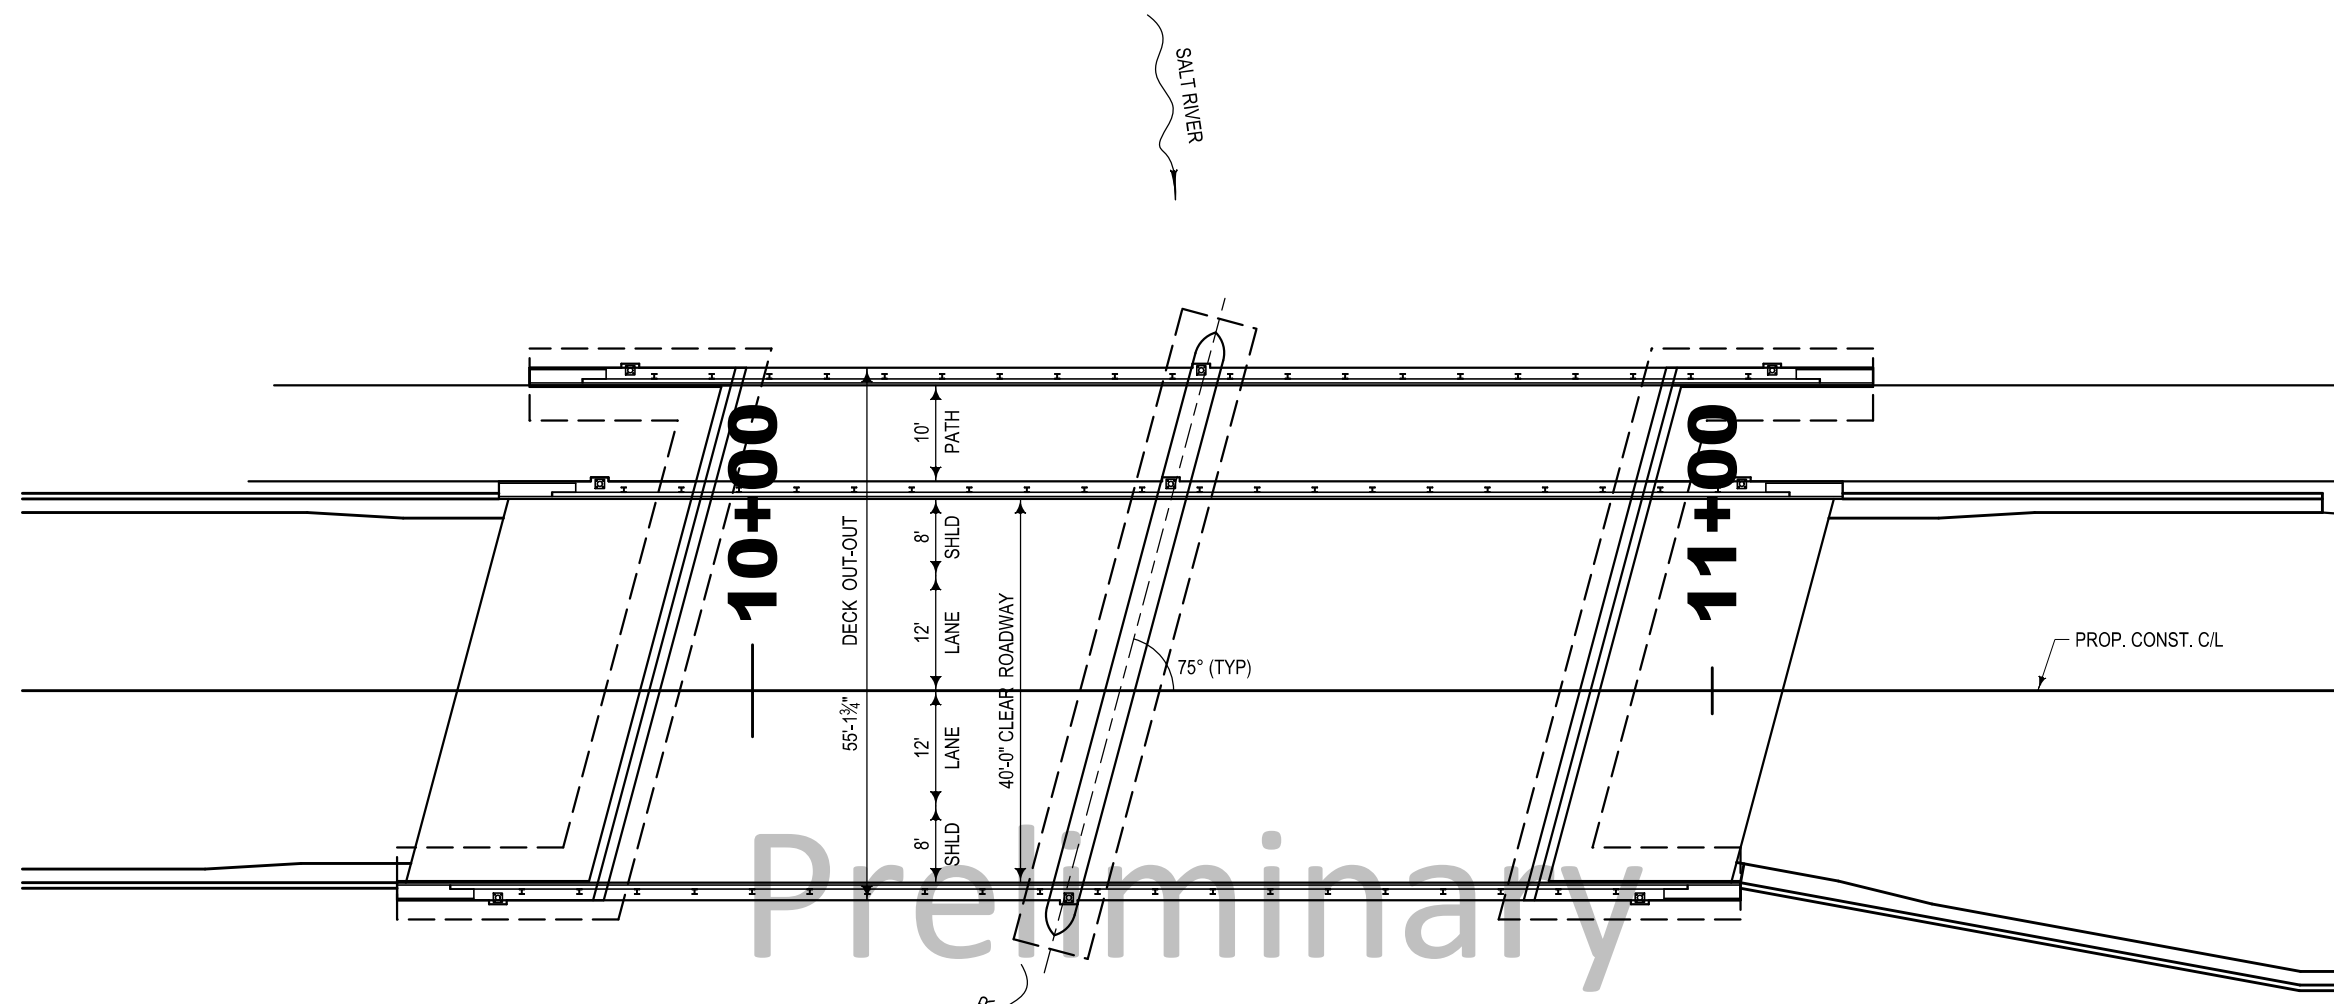

PLAN


Scale: 1" = 20'

Preliminary
 Not for Construction

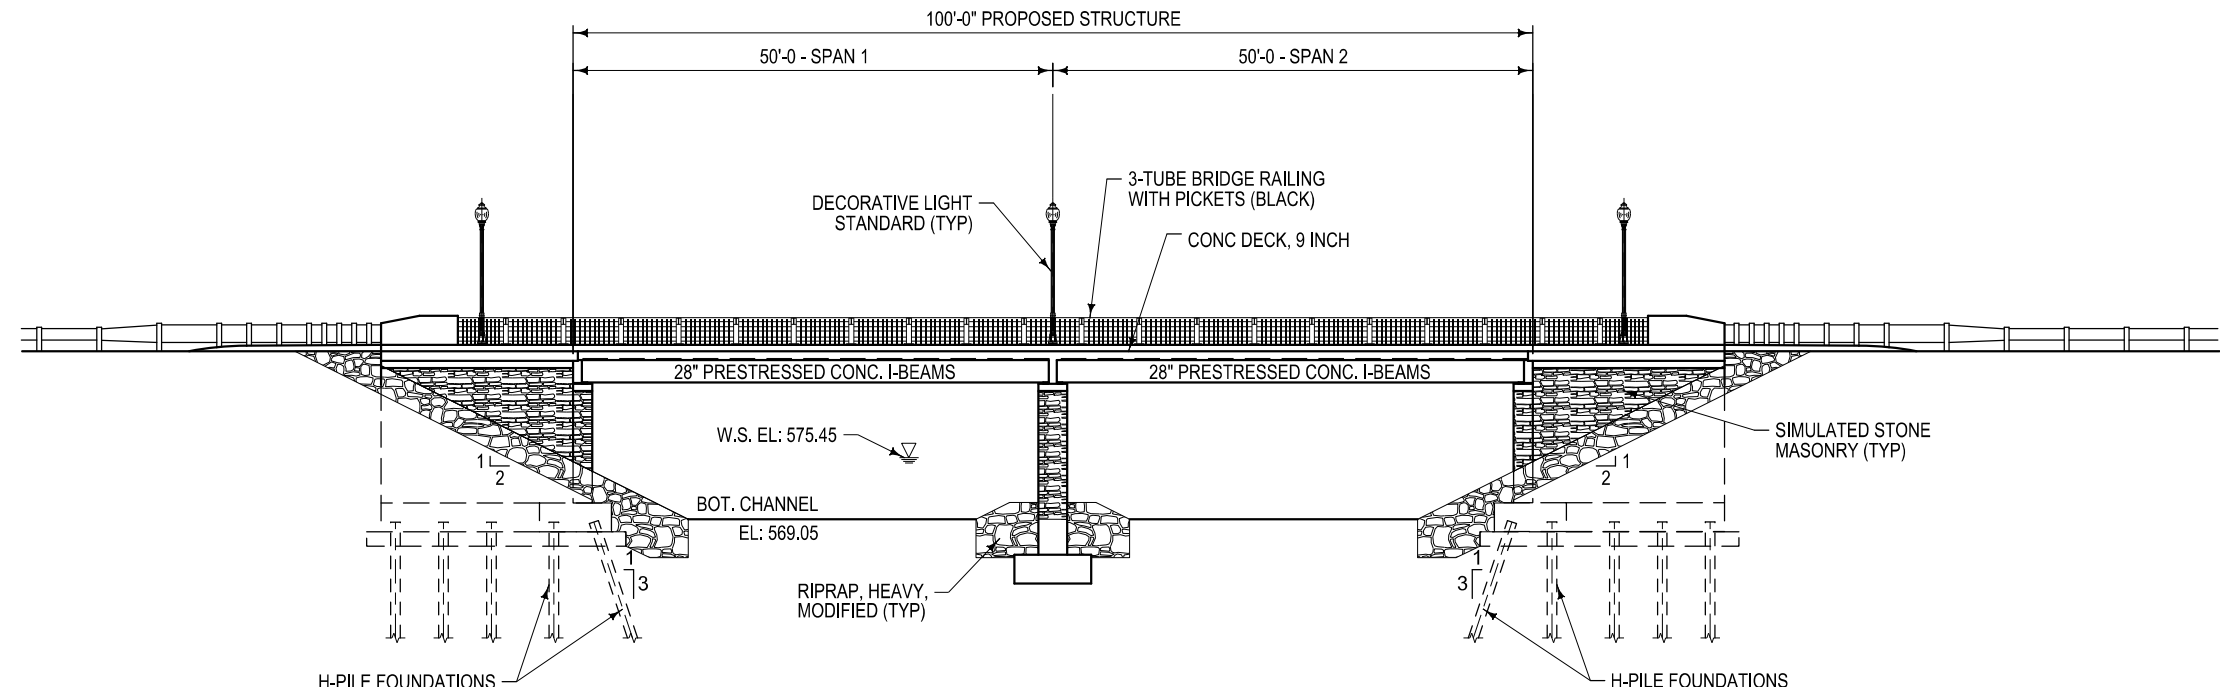

ELEVATION

Scale: 1" = 20'

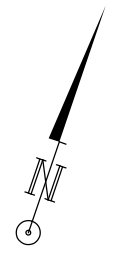

MACOMB COUNTY DEPARTMENT OF ROADS		STRUCTURE NO.
DATE	SCALE	JOB NO.
		CONT. SEC.
		MCDOR WORK ORDER
SHEET NO.		
OF		