

**CHARTER TOWNSHIP OF CHESTERFIELD  
REGULAR BOARD MEETING  
TO BE HELD AT THE MUNICIPAL OFFICES, 47275 SUGARBUSH RD.  
CHESTERFIELD, MI 48047  
586-949-0400**

**June 6, 2016  
7:00 P.M.**

**AGENDA**

- 1. CALL TO ORDER**
- 2. PLEDGE OF ALLEGIANCE**
- 3. ROLL CALL**
- 4. CONSENT AGENDA:** All items under the Consent Agenda are considered routine by the Board and will be enacted in one motion. There is no separate discussion of these items. If discussion of any item(s) is required by a Board Member, it will be removed from the Consent Agenda and considered separately. Public comments on the Consent Agenda items are permitted.
  - A)** Approval of the Agenda (with Addendum if necessary).
  - B)** Approval of the Minutes of the Regular Board Meeting of May 16, 2016.
  - C)** Approval of the Payment of Bills as submitted by the Finance Department.
- 5. REGULAR AGENDA:**
  - A)** Approve introduction and first publication of Ordinance No. 160, amending Zoning Ordinance Chapter 76 prohibiting certain temporary structures.
  - B)** Approve the Telephone Committee's request to purchase two Fax Servers from HI-Tech for a total cost of \$8,317.72.
  - C)** Approve payment of annual (July 1, 2016-June 30, 2017) dues to the Michigan Township Association (MTA) in the amount of \$6,309.78.
  - D)** Approve Arteeza Enterprises Inc.'s request for a Vending License Permit variance for a 30' x 30' tent at 50900 Gratiot Ave. for the sale of fireworks from June 23, 2016 through July 4, 2016.
  - E)** Approve a request to transfer ownership of a Class C Liquor License located at 51070 Foster, Strawberry Fields, from Robert Halaas, to Phillip Georges.
  - F)** Approve the Supervisor's request to award a contract to Adjacent Technologies to install fiber cabling for the new telephone system at a total cost of \$16,784.50.

6. ADDENDUM: (If Necessary)
7. PUBLIC COMMENTS: (Five-Minute Time Limits)
8. BOARD COMMENT:
9. ADJOURNMENT

**NEXT REGULAR BOARD MEETING IS MONDAY, JUNE 20, 2016 AT 7 P.M. THE DEADLINE FOR THE SUBMITTAL OF ITEMS FOR THE AGENDA IS NOON WEDNESDAY, JUNE 15, 2016. IF YOU HAVE ANY QUESTIONS, PLEASE CALL 949-0400 EXT. 5.**

**The Charter Township of Chesterfield fully embraces the spirit and letter of the law as it pertains to the American with Disabilities Act. In accordance with the law, any individual who needs accommodation is asked to contact the Clerk's Office during normal business hours at 586-949-0400 ext. 5. To provide appropriate accommodation, the Clerk's Office needs two (2) business days notice prior to the meeting.**

**POSTED: June 2, 2016**

**PROPOSED MINUTES OF THE REGULAR BOARD MEETING  
OF  
THE CHARTER TOWNSHIP OF CHESTERFIELD**

**May 16, 2016**

The meeting was called to order by Supervisor Lovelock at 7:00 pm in the Charter Township of Chesterfield Municipal Offices at 47275 Sugarbush, Chesterfield, MI 48047.

Present: Supervisor Lovelock, Clerk Berry,  
Trustees: Anderson, Bell, Joseph, DeMuync  
Excused: Treasurer Hartman  
Also Present: Deputy Clerk Wurmlinger, Township Attorney Seibert

The Pledge of Allegiance was led by Anchor Bay High School Junior Air Force ROTC. **PLEDGE OF ALLEGIANCE**

Supervisor Lovelock and Trustee Anderson presented Certificates of Appreciation to the following Anchor Bay High School Junior Air Force Reserve Officer Training Cadets: Peter Matti, Spencer Fox, Nicole Tyll, Spencer Keeley, Hailey Keech, Zaria Ewing, Mark Dickerson, Cameron Valentino, Cody Mазzie, Danielle Calandrino, Nicholas Kirkley and Shane Nikkel. **PRESENTATIONS**

Motion by DeMuync, supported by Berry to: **4A)** Approve the Agenda as submitted. **4B)** Approve the Minutes of the May 2, 2016 Regular Board meeting. **4C)** Approve the Payment of Bills as submitted by the Finance Department. **CONSENT AGENDA /APPROVED**

Roll Call Vote:

Ayes: DeMuync, Berry, Anderson, Joseph, Bell, Lovelock

Nays: None

**MOTION CARRIED**

Motion by Berry, supported by Lovelock to adopt Ordinance No. 159, repealing Chapter 18, (Businesses) Article IV (Used Car Lot), sections 18-159 through 18-166 and authorize final publication. *AN ORDINANCE amending the Charter Township of Chesterfield Code of Ordinances to repeal Chapter 18, (Businesses), Article IV (Used Car Lot), Sections 18-159 through 18-166 of the Chesterfield Township Code of Ordinances, and repealing any and all Ordinances and/or resolutions in conflict therewith.* **MOTION TO ADOPT ORD. NO. 159 REGARDING USED CAR LOTS/ADOPTED**

Roll Call Vote:

Ayes: Berry, Lovelock, Anderson, Joseph, DeMuync, Bell

Nays: None

**MOTION CARRIED**

Motion by Lovelock, supported by Joseph to approve the Supervisor's request to award the Mitel VOIP Telecom Bid to BSB Communications Inc. for a total cost of \$137,779.08.

Roll Call Vote:

Ayes: Lovelock, Joseph, Anderson, Bell, DeMuynck, Berry

Nays: None

**MOTION CARRIED**

**MOTION TO APPROVE  
MITEL VOIP TELECOM  
BID/APPROVED**

Motion by Lovelock, supported by Berry to approve a two year Employment Agreement with Assessor Dean Babb.

Roll Call Vote:

Ayes: Lovelock, Joseph, Anderson, Bell, DeMuynck, Berry

Nays: None

**MOTION CARRIED**

**MOTION TO APPROVE  
ASSESSOR'S  
EMPLOYMENT  
AGREEMENT  
/APPROVED**

Motion by Lovelock, supported by Joseph to approve the Supervisor's request to repair the roof top solar panels and install snow gems on the Township Municipal building by Electrex Industrial Solutions at a total cost of \$11,750.00.

Roll Call Vote:

Ayes: Lovelock, Joseph, Anderson, DeMuynck, Bell, Berry

Nays: None

**MOTION CARRIED**

**MOTION TO APPROVE  
REPAIR OF ROOF  
SOLAR PANELS  
/APPROVED**

Motion by Lovelock, supported by Joseph to approve Arteeza Enterprises Inc.'s request for a Vending License Permit variance for a 30' x 30' tent at 33157 23 Mile Rd. for the sale of fireworks from 10am-10pm June 23, 2016 through July 4, 2016.

Roll Call Vote:

Ayes: Lovelock, Joseph, Bell, Berry

Nays: Anderson, DeMuynck

**MOTION CARRIED**

**MOTION TO APPROVE  
A VENDING LICENSE  
VARIANCE FOR  
ARTEEZA  
ENTERPRISES  
INC./APPROVED**

Motion by DeMuynck, supported by Berry to approve the Planning Commission's recommendation for the Palazzolo Brothers, Petition No. 335, to rezone approximately 41 acres located west of Chesterfield Rd. and north of 23 Mile Rd. from R-1-A to R-1-B.

Roll Call Vote:

Ayes: DeMuynck, Berry Anderson, Joseph, Bell, Lovelock

Nays: None

**MOTION CARRIED**

**MOTION TO APPROVE  
PLANNING  
COMMISSION  
PETITION NO. 335,  
FOR PALAZZOLO  
BROS./APPROVED**

Motion by DeMuynck, supported by Joseph to approve the Planning Commission's recommendation for the Cabela's Conditional Rezoning with Supporting Site Plan, Petition No. 336, for the 10.67 acres in the Chesterfield Towne Center Development.

Roll Call Vote:

Ayes: DeMuynck, Joseph, Anderson, Bell, Lovelock, Berry

Nays: None

**MOTION CARRIED**

**MOTION TO APPROVE  
PLANNING  
COMMISSION  
PETITION NO. 336  
FOR CABELA'S  
APPROVED**

Motion by DeMuynck, supported by Berry to approve the Planning Commission's recommendation for the Woodlands, JVC Development, PUD No. 2016-03 for 21 single family residential lots located east of Gratiot and south of 22 Mile Rd.

Roll Call Vote:

Ayes: DeMuynck, Berry, Joseph, Anderson, Bell, Lovelock

Nays: None

**MOTION TO APPROVE  
PLANNING  
COMMISSION PUD  
NO. 2016-03 FOR JVC  
DEVELOPMENT  
/APPROVED**

**MOTION CARRIED**

No one addressed the board.

**PUBLIC COMMENTS**

Motion by Lovelock, supported by Anderson to adjourn the meeting at 7:23pm.

Ayes: All


Nays: None

**ADJOURNMENT**

---

Cindy Berry, Clerk

Michael Lovelock, Supervisor

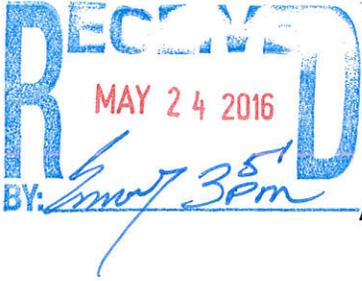

CHARTER TOWNSHIP OF CHESTERFIELD  
MACOMB COUNTY, MICHIGAN  
ORDINANCE NO. 160  
AMENDMENT OF THE ZONING ORDINANCE

TITLE

An ordinance amending the Charter Township of Chesterfield Zoning Ordinance, being Chapter 76 of the Township Code of Ordinances, as amended, by adding a new section; prohibiting certain temporary structures; repealing zoning board of appeals review and approval of temporary structures and amending the definition section to delete the definition of temporary use or building and add the definition of temporary structures and repealing any and all ordinances and/or resolutions in conflict therewith.

THE TOWNSHIP BOARD OF THE CHARTER TOWNSHIP OF CHESTERFIELD, MACOMB COUNTY, MICHIGAN, ORDAINS:

**SECTION 1.        AMENDMENTS**

- (1) Chapter 76 of the Township Code of Ordinances is amended by adding Section 76-99 temporary structures, to read as follows:
  - (a) As used herein the term temporary structure shall mean any structure which meets any of the following criteria:
    - (1) Is originally designed to be moved from place to place by any means whatsoever, whether on wheels, skids or otherwise.
    - (2) Any structure which is not originally designed to be permanently attached to the real property on which it sets by means of a permanent foundation.
    - (3) Any structure constructed on site so as not to allow all inspections required of site built structures provided for or required by the building code of the Township.
    - (4) Any structure not having permanent water and sewer connections.
    - (5) Temporary carports or storage buildings.

- (6) Is of a temporary nature including, but not limited to, slides, tents, inflatable structures.
- (b) Temporary Structures Prohibited.
    - (1) No temporary structure shall be placed, located or assembled to be placed or located, on any property within the Township, with the exception of special circumstances as set forth below in subparagraph (c).
  - (c) Exceptions.
    - (1) *Mobile Homes and Tents.* This section shall not apply to mobile homes as defined and regulated by the zoning ordinances of the Township or to tents for special sales or events of established retail businesses provided a permit is issued.
    - (2) *Events/Patios in Residential Districts.* This section shall not apply to recreational events (such as graduation party or wedding), or seasonal patio uses in residential districts.
    - (3) *Variance for Construction Projects.* Upon the recommendation of the Building Official the ZBA may approve a temporary structure necessitated by a construction project; which temporary structure may remain in place solely for the time period established by the ZBA or the completion of the construction project if the ZBA does not establish a time period.
- (2) Section 76-616. Approval of temporary structures or uses, is deleted in its entirety and the section is reserved.
  - (3) Section 76-691(b). Definitions, is amended to delete the definition of BUILDING and replace with the following definition:

BUILDING, a structure having a roof supported by columns, or walls, and intended for the shelter or enclosure of persons, animals, chattels or property of any kind.
  - (4) Section 76-691(b). Definitions, is amended to delete the definition of TEMPORARY USE OR BUILDING and replace with the following:

TEMPORARY STRUCTURE, shall mean any structure described in Chapter 76, Section 76-99.

**SECTION 2. VIOLATIONS; PENALTY.**

Any violation of any provision of this Ordinance shall be a misdemeanor punishable by imprisonment of not more than ninety (90) days and/or a fine of Five Hundred (\$500.00) Dollars, or both, in addition to any other penalty provisions provided for a violation of a misdemeanor as set forth in the general penalty provisions of this Code of Ordinances.

**SECTION 3. REPEAL OF CONFLICTING PROVISIONS**

All resolutions, ordinances or parts thereof in conflict with the provisions of this Ordinance are to the extent of such conflict, hereby repealed.

**SECTION 4. SEVERABILITY**

If any section, paragraph, clause or provision of this Ordinance is for any reason held to be invalid or unconstitutional, the invalidity or unconstitutionality of such section, paragraph, clause or provision shall not affect any of the remaining provisions of this Ordinance.

**SECTION 5. PUBLICATION**

A notice of zoning ordinance amendments shall be published in a newspaper of general circulation within the Township within fifteen (15) days after adoption.

**SECTION 6. EFFECTIVE DATE**

The Ordinance will take effect upon the expiration of seven (7) days after publication.



## Agenda Item # B

May 25, 2016

Charter Township of Chesterfield Board  
47275 Sugarbush Road  
Chesterfield, MI 48047

Dear Honorable Board Members:

The Telephone committee would like to ask for the Township Board's approval to purchase 2 Fax Server for the New Telephone System from Hi-Tech in the amount of \$8,317.72 which includes the server and installation. Members of the Telephone Committee along with Hi-Tech computer engineers have extensively review all options for a fax server and have determine that this is the best solution to meet the Township's needs. The servers will be installed at the Township offices and at Fire Station 3. Installation cost of the Servers is included in the total amount of the quote which must be done by Hi-Tech as they are the Fire Department and the Township's system engineers.

The Fax server is an all in one network appliance that allows faxes to be sent and received electronically. Inbound faxes will be delivered to a recipient's email inbox or network folder so they can be accessed by their computers. Outbound faxes are sent by using the client software, web browser or existing email at their computers. The servers will eliminate the need for fax machines all over the Township Hall. Faxes will be sent directly to those individual that need them and eliminating the need for anyone having to hunt down a fax.

Thank you for your consideration and if you should have any questions or concerns please let us know.

Sincerely,

Mike Lovelock, Supervisor  
Charter Township of Chesterfield





3070 Palms Road, Casco 48064  
 Phone (810) 326-9000 Fax (810) 326-9100  
[www.hitech.net](http://www.hitech.net)

# Quote

Date	Quote No.
05-24-16	HTSQ6310

<b>SOLD TO:</b> <b>CHESTERFIELD TOWNSHIP</b> ELLEN CLARK 47275 SUGARBUSH CHESTERFIELD, MI 48047 United States  <b>Phone</b> (586) 949-0400 <b>Fax</b> <b>Email</b> eclark@chesterfieldtpw.org	<b>SHIP TO:</b> <b>CHESTERFIELD TOWNSHIP</b> ELLEN CLARK 47275 SUGARBUSH CHESTERFIELD, MI 48047 United States  <b>Phone</b> (586) 949-0400 <b>Fax</b> <b>Email</b> eclark@chesterfieldtpw.org
--	--

<b>SALES REP.</b>	<b>SALES REP. PHONE</b>	<b>SALES REP. EMAIL</b>	<b>PAYMENT TERMS</b>
Rick Keeley	(810) 326-9000 x224	rkeeley@hitech.net	Net 30 days

QTY	MANUFACTURER	ITEM DESCRIPTION	UNIT PRICE	EXT. PRICE
2	MULTI-TECH SYSTEMS	4PORT V.34 ANALOG FAX SERVER TURNKEY FAXFINDER V.34	\$2,271.36	\$4,542.72
2	Hi-Tech	Data Drop 150FT or Less, Cat5E, Parts and Labor	\$180.00	\$360.00
2	Hi-Tech	SHOP MATERIALS	\$40.00	\$80.00
29	Hi-Tech	Engineering Labor Charges	\$115.00	\$3,335.00

<b>SubTotal</b>	\$8,317.72
<b>Tax</b>	\$0.00
<b>Shipping</b>	\$0.00
<b>Total</b>	<b>\$8,317.72</b>

PRICES SUBJECT TO CHANGE - PRICES BASED UPON TOTAL PURCHASE - ALL DELIVERY, TRAINING OR CONSULTING SERVICES TO BE BILLED AT PUBLISHED RATES FOR EACH ACTIVITY INVOLVED - GENERALLY ALL HARDWARE COMPUTER COMPONENTS PROPOSED ABOVE ARE COVERED BY A LIMITED ONE YEAR WARRANTY, COVERING PARTS AND LABOR FOR HARDWARE ONLY AND ON A DEPOT BASIS - WE SPECIFICALLY DISCLAIM ANY AND ALL WARRANTIES, EXPRESS OR IMPLIED, INCLUDING BUT NOT LIMITED TO ANY IMPLIED WARRANTIES OR WITH REGARD TO ANY LICENSED PRODUCTS. WE SHALL NOT BE LIABLE FOR ANY LOSS OF PROFITS, BUSINESS, GOODWILL, DATA, INTERRUPTION OF BUSINESS, NOR FOR INCIDENTAL OR CONSEQUENTIAL MERCHANTABILITY OR FITNESS OF PURPOSE, DAMAGES RELATED TO THIS AGREEMENT. MINIMUM 25% RESTOCKING FEE WITH ORIGINAL PACKAGING.

# FaxFinder<sup>®</sup> Fax Server




The **FaxFinder**<sup>®</sup> fax server is an all-in-one network attached appliance that allows faxes to be sent and received electronically. Inbound faxes are delivered to a recipient's email inbox or network folder so they can be accessed by a personal computer or mobile device. Faxes can also be queued on a network printer for customers who require printed copies. A number of routing options are available to help ensure faxes are delivered to the proper individual or department. Outbound faxes are sent using client software, web browser, or existing email client.

**KEY BENEFITS**

- Centralize fax operations
- Lower the cost of existing fax operations
- Comply with industry-specific initiatives
- Integrate fax into existing business applications
- Interoperable with a variety of telephone systems

**Typical Application**

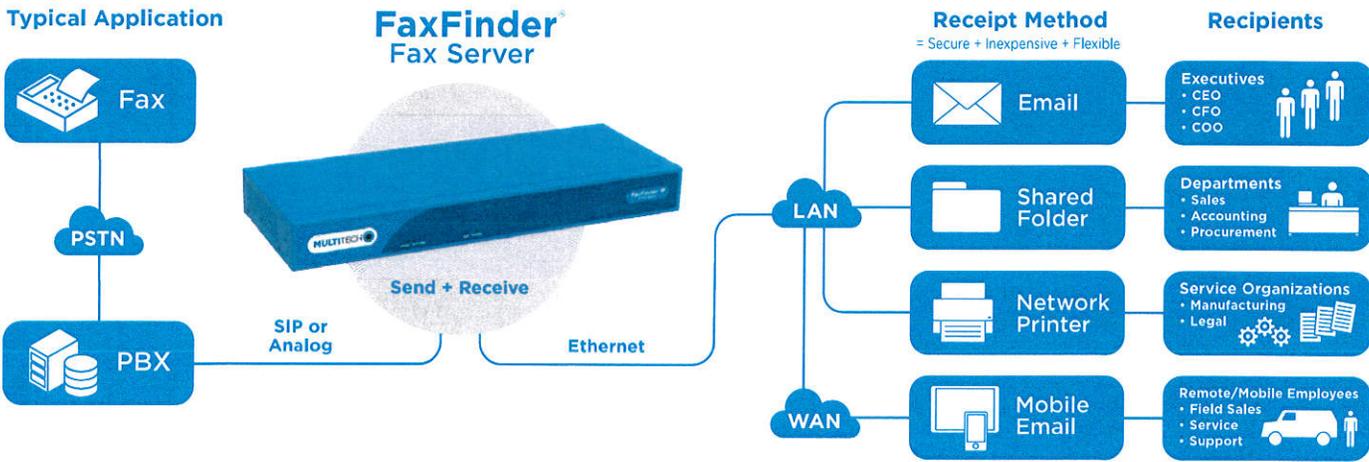

## FAXFINDER FAX SERVER SPECIFICATIONS

Features	FF240-IP-2.R1	FF240.R1	FF440.R1	FF840.R1
Fax Pages Per Day*	960 pages	960 pages	2,880 pages	3,840 pages
* Calculations based on sending or receiving one fax page every 60 seconds and eight hours in a working day.				
Ports/Channels	2 channels	2 ports	4 ports	8 ports
Maximum Number of Ports/Channels	24 channels	18 ports	20 ports	24 ports
Expansion Models or License Upgrades	FF240IP-UPGRADE-X	FFEX8 or FFEX16	FFEX8 or FFEX16	FFEX8 or FFEX16
Fax Standards	V.34, V.17, V.29, T.38, T.37, T.30	V.34, V.17, V.29, V.27 ter, V.21, T.37, T.30, T.30 Annex A, T.30 Annex F		
Fax Rates	33.6K, 14.4K, 9600, 7200, 4800, 2400, 300 bps	33.6K, 31.2K, 28.8K, 26.4K, 24K, 21.6K, 19.2K, 16.8K, 14.4K, 12K, 9600, 7200, 4800, 2400, 300 bps		
Connectors	(1) RJ-45 console serial port (1) RJ-45 Ethernet port (2) USB ports (inactive)	(1) RJ-45 console serial port (1) RJ-45 Ethernet port (2) USB ports (2) RJ-11 line jacks	(1) RJ-45 console serial port (1) RJ-45 Ethernet port (2) USB ports (4) RJ-11 line jacks	(1) RJ-45 console serial port (1) RJ-45 Ethernet port (2) USB ports (8) RJ-11 line jacks
Physical Dimensions (W x H x D)	1U Rackmountable Chassis 15.4" x 1.9" x 6.1" (39.0 x 4.7 x 15.5 cm)			
Mounting	19 inch Rackmount Standard (brackets provided)			
Power Requirements	Transformer Voltage: 12V (transformer provided)			
Weight	3.6 lbs (1.6 kg)	4.1 lbs (1.9 kg)	4.2 lbs (2.0 kg)	4.4 lbs (2.1 kg)
Operating Environment	-40° to +140° F (-40° to +60° C) 20 - 90% RH (non-condensing)			
EMC Approvals	FCC Part 15 Class A, EN55022. Class A, EN55024			
Safety Approvals	UL/cUL 60950-1 ed. 2, IEC60950-1 ed. 2, EN (2006 +am.11)			
Telecom Approvals	None Required	47CFT Part 68, CS03, TBR21 Other countries also included		

## FAXFINDER EXPANSION MODULE SPECIFICATIONS

Features	FFEX8	FFEX16
Additional Fax Pages Per Day†	3,840 pages	7,680 pages
Ports†	8 ports	16 ports
† When used with an analog fax server. Calculations based on sending or receiving one fax page every 60 seconds and eight hours in a working day.		
Fax Standards	V.34, V.17, V.29, T.38, T.37, T.30	V.34, V.17, V.29, V.27 ter, V.21, T.37, T.30, T.30 Annex A, T.30 Annex F
Fax Rates	33.6K, 14.4K, 9600, 7200, 4800, 2400, 300 bps	33.6K, 31.2K, 28.8K, 26.4K, 24K, 21.6K, 19.2K, 16.8K, 14.4K, 12K, 9600, 7200, 4800, 2400, 300 bps
Physical Dimensions (W x H x D)	1U Rackmountable Chassis 15.4" x 1.9" x 6.1" (39.0 x 4.7 x 15.5 cm)	
Mounting	19 inch Rackmount Standard (brackets provided)	
Power Requirements	Transformer Voltage: 9V (transformer provided)	
Weight	1.9 lbs	2.7 lbs
Operating Environment	-40° to +152° F (-40° to +67° C) 20 - 90% RH (non-condensing)	
Power Requirements	Transformer Voltage: 9V (transformer provided)	

## ADMINISTRATOR GUIDE

For a complete list of FaxFinder specifications, refer to FaxFinder Administrator Guide.

## HIGHLIGHTS

### Turnkey Solution

The FaxFinder fax server is an all-in-one network-attached appliance that includes:

- **Hardware:** Onboard storage and processing for sending and receiving faxes
- **Client Software:** Software that allows faxes to be sent from an individual's PC
- **Administrative Software:** Controls that configure the hardware and determine how faxes are routed
- **Web Services API:** Open source API for integrating FaxFinder with existing third-part applications

### Network Administration and Management

As a network-attached appliance, the FaxFinder fax server includes a number of tools that help simplify the set-up and configuration process:

- Add and manage users using Active Directory
- Manage the FaxFinder remotely using SNMP
- Establish fax routing rules
- Archive inbound and outbound faxes to a shared drive
- Review server status and update firmware

### Sending and Receiving Faxes

The FaxFinder IP fax server allows users to send and receive faxes electronically and in a variety of means, based on their personal preference, department workflow, or business process. The FaxFinder IP also allows organizations to route inbound faxes in a number of ways, helping ensure that all inbound faxes are sent to the correct person or department.

Sending Outbound Faxes	Routing Inbound Faxes	Receiving Inbound Faxes*
<p><b>Client Software</b> Load onto individual Windows or Macintosh computers.</p> <p><b>Web Interface</b> Log into FaxFinder IP using a web browser.</p> <p><b>Existing Email Client</b> Use existing SMTP client.</p> <p><b>Web-services API</b> Integrate FaxFinder IP with customer's enterprise software.</p>	<p><b>Recipient Routing</b> Route faxes based on the extension number.</p> <p><b>Global Routing</b> Send a copy of every inbound fax to a defined fax destination as well as to other recipients.</p> <p><b>Line Routing</b> Route faxes for POTS lines.</p>	<p><b>Email Inbox</b> Fax is attached to an email and forwarded to an individual or group inbox. Typical Recipient: C-level Executives</p> <p><b>Network Folder</b> Fax is placed in a network shared folder. Typical Recipient: Departments</p> <p><b>Network Printer</b> Fax is queued on network shared printer. Typical Recipient: Service Organizations</p>

\* Faxes can be received in one or all three methods

### Scaleable

Both the FaxFinder IP and FaxFinder can be expanded beyond their factory settings to support a maximum of twenty-four simultaneous faxes (inbound and outbound):

Model	Maximum Ports/Channels	Upgrade Kit or Expansion Module Required
FF240-IP-2	Up to 24 channels	FF240-IP-UPGRADE-X*
FF240	10 ports 18 ports	FFEX8 FFEX16**
FF440	12 ports 20 ports	FFEX8 FFEX16**
FF840	16 ports 24 ports	FFEX8 FFEX16**

\* FaxFinder IP can be upgraded up to 24 channels in 2-channel increments using the appropriate FF240-IP-UPGRADE-X model.

\*\* Expansion can also be done using two FFEX8 units.

### Integrates with Third Party Applications

The FaxFinder allows third parties to develop software that supports the FaxFinder through XML-based web services API. The open-source API ensures compatibility with almost any application, running on any operating system, based on XML over an HTTPS connection.

### Interoperability

The FaxFinder fax servers are compatible with a wide range of telephony systems. For a complete list of compatible telephone systems and application notes, visit [www.multitech.com/ff/interoperability.go](http://www.multitech.com/ff/interoperability.go).

### Enhanced Fax Features

The FaxFinder fax server utilizes Super G3 V.34 fax speeds up to 33.6K bps, more than double the speed of V.17/14.4K bps fax. Support for error correction mode (ECM) ensures error free faxing. Onboard fax queuing allows faxes to be queued on the server without needing the client to remain connected until the fax is sent. Non-volatile memory allows queued faxes and log information to be preserved in the event of a power failure or system reboot.

## Extended Warranty Service Plans (U.S. Canada, and Europe)

Extended Warranty Service plans extend the standard warranty from 2 years up to 5 years and include technical support via the online support portal, as well as repair service.

Visit [www.multitech.com](http://www.multitech.com) for a complete list of extended warranty options.

## Extended Warranties with Overnight Replacement Service Plans (U.S. Customers only)

For customers in the United States, MultiTech offers the ability to purchase the Extended Warranty Service with the option of Overnight Replacement Service. The plan consists of Extended Warranty options that will extend your standard warranty up to 5 years, as well as the added protection of Overnight Replacement Service. The Overnight Replacement Service provides customers with an overnight replacement in the event of equipment failure.

Visit [www.multitech.com](http://www.multitech.com) for a complete list of overnight replacement options.

## ORDERING INFORMATION

### FaxFinder IP Fax Server

Model	Description	Region*
FF240-IP-2.R1	2-Channel T.38 Fax Server	Global
FF240-IP-UPGRADE-2	2-Channel FF240-IP Upgrade	Global
FF240-IP-UPGRADE-4	4-Channel FF240-IP Upgrade	Global
FF240-IP-UPGRADE-6	6-Channel FF240-IP Upgrade	Global
FF240-IP-UPGRADE-8	8-Channel FF240-IP Upgrade	Global
FF240-IP-UPGRADE-10	10-Channel FF240-IP Upgrade	Global
FF240-IP-UPGRADE-12	12-Channel FF240-IP Upgrade	Global
FF240-IP-UPGRADE-14	14-Channel FF240-IP Upgrade	Global
FF240-IP-UPGRADE-16	16-Channel FF240-IP Upgrade	Global
FF240-IP-UPGRADE-18	18-Channel FF240-IP Upgrade	Global
FF240-IP-UPGRADE-20	20-Channel FF240-IP Upgrade	Global
FF240-IP-UPGRADE-22	22-Channel FF240-IP Upgrade	Global

FF240-IP-2.R1 model includes fax server, mounting brackets, universal power supply, North American power cord, RJ-45 serial cable, and RJ-45 Ethernet cable.

FF240-IP-UPGRADE-X includes the license upgrade code and redemption instructions.

### FaxFinder Fax Server

Model	Description	Region*
FF240.R1	2-Port V.34 Fax Server	Global
FF440.R1	4-Port V.34 Fax Server	Global
FF840.R1	8-Port V.34 Fax Server	Global

FaxFinder model includes fax server, mounting brackets, universal power supply, North American power cord, RJ-45 serial cable, RJ-11 phone cables, and RJ-45 Ethernet cable.

### FaxFinder Expansion Module

Model	Description	Region*
FFEX8	8-Port Expansion Module	Global
FFEX16	16-Port Expansion Module	Global

FaxFinder expansion modules include expansion module, mounting brackets, universal power supply, North American power cord, RJ-11 phone cables, and USB cable.

\* For Euro and UK/GB installations, a separate power cord is required and must be ordered separately.

### Power Cord

Model	Description	Region*
PC-IEC320-EURO	Euro Power Cord	Euro
PC-IEC320-GB	UK/IE Power Cord	GB

## SERVICES & WARRANTY

MultiTech's comprehensive Support Services programs offer a full array of options to suit your specific needs. These services are aimed at protecting your investment, extending the life of your solution or product, and reducing total cost of ownership. Our seasoned technical experts, with an average tenure of more than 10 years, can walk you through smooth installations, troubleshoot issues and help you with configurations.

## INSTALLATION SUPPORT

MultiTech's Installation Support Service delivers priority service with the ability to work one-on-one with an experienced MultiTech technical support engineer, to guide you through the installation process for our products.

## TECHNICAL SUPPORT SERVICES

At MultiTech, we're committed to providing you personalized attention and quality service while providing you a quick response to your product support needs. We have several options of support for you to choose from.

For additional information on Support Services as well as other service offerings, please contact your MultiTech representative or visit [www.multitech.com/support.go](http://www.multitech.com/support.go)

### World Headquarters


Multi-Tech Systems, Inc.  
2205 Woodale Drive  
Mounds View, MN 55112 U.S.A.  
Tel: 763-785-3500  
Toll-Free: 800-328-9717  
Email: [sales@multitech.com](mailto:sales@multitech.com)  
[www.multitech.com](http://www.multitech.com)

### EMEA Headquarters

Multi-Tech Systems (EMEA)  
Strata House  
264-270 Bath Road  
Harlington UB3 5JJ  
United Kingdom  
Tel: +(44) 118 959 7774  
Email: [sales@multitech.co.uk](mailto:sales@multitech.co.uk)  
[www.multitech.co.uk](http://www.multitech.co.uk)



**Dues Invoice**  
**May 11, 2016**

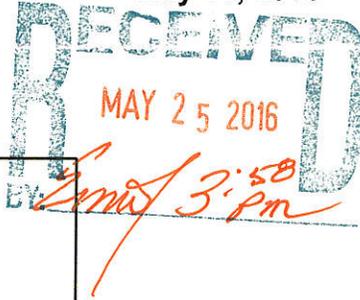

Date Due: 7/1/2016  
 Township ID: O-2078  
 MTA Fed. I.D. #: 38-1536994

Primary Contact: Ms. Cindy Berry  
 Chesterfield Chtr. Twp.  
 47275 Sugarbush Rd.  
 Chesterfield, MI 480475156

**Remit To:**

Michigan Townships Association  
 PO Box 80078  
 Lansing, MI 48908-0078

Annual Dues Covering 7/1/2016 through 6/30/2017	\$6,126.00
Legal defense discretionary assessment	\$183.78
<b>Total Dues</b>	<b>\$6,309.78</b>

***Explanation of Dues Determination***

This year your township's dues were determined by method (5) below:

- (1) minimum dues \$181.00 per year
- (2) formula (2015 Taxable Value x \$14.88723/million plus 2014-2015 state shared revenues and EVIP x \$1.7376/thousand)
- (3) graduated cap \$5,332.00 (Taxable Value \$290-\$599 million)
- (4) graduated cap \$5,650.00 (Taxable Value \$600-\$999 million)
- (5) graduated cap \$6,126.00 (Taxable Value + \$1 billion)
- (6) increase capped at 10% above 2015-2016 dues

***IRS regulations require us to disclose the following:  
 MTA Dues are not deductible as a charitable contribution for federal income tax purposes.***

Postal regulations require us to disclose the following:  
 Annual membership dues include \$30 per one-year subscription to the Township Focus for township board members and certain additional appointed officials.

If you have any questions regarding MTA dues or services, please call us at (517) 321-6467.

**Dues Remittance**

*Please return this portion with your dues remittance*

Date Due: 7/1/2016

Township ID: O-2078

**Remit To:**

**Remitted by:**

Michigan Townships Association  
 PO Box 80078  
 Lansing, MI 48908-0078

Primary Contact: Ms. Cindy Berry  
 Chesterfield Chtr. Twp.  
 47275 Sugarbush Rd.  
 Chesterfield, MI 480475156

<b>Dues:</b>	<b>\$6,126.00</b>
<b>Legal Defense:</b>	<b>\$183.78</b>
<b>Total:</b>	<b>\$6,309.78</b>

***Thank you for supporting strong township government!***


# Agenda Item # D

May 24, 2016

I, Rudy N Jarbo, DBA Arteeza Enterprises Inc. am requesting a board meeting to place an outdoor temporary (30ft x 30ft) tent structure for the sale of fireworks, located at 50900 N Gratiot Chesterfield, MI 48051 from June 23 - July 4, 2016.



Rudy N Jarbo  
Arteeza Enterprises Inc

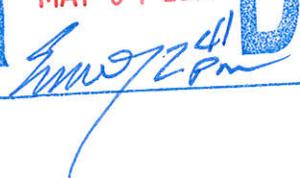**RECEIVED**  
MAY 31 2016  
BY: 

**50900 Gratiot**  
**CHESTERFIELD TOWNSHIP CLERK'S OFFICE**  
**11 2nd Location Ave.**

**CHECKLIST FOR FIREWORK VENDOR APPLICATION PACKAGE**

APPLICANT: ARteega Enterprises, Inc.

DATE RECEIVED: 5/24/16

- COMPLETED APPLICATION
- SIGNED ROADSIDE VENDORS STATEMENT
- MI DEPARTMENT OF LICENSING & REGULATORY AFFAIRS CERTIFICATE *\*Transfer site address*
- COPY OF MI SALES TAX LICENSE
- CERT. OF INSURANCE WITH TOWNSHIP NAMED AS "ADDITIONAL INSURED"
- COPY OF APPLICANT'S DRIVER'S LICENSE
- LETTER OF PERMISSION FROM PROPERTY OWNER
- MAP OF VENDING LOCATION
- COPY OF TRANSIENT MERCHANT LICENSE (IF APPLICABLE)
- ELECTRICAL PERMIT (IF APPLICABLE)
- TENT PERMIT (IF APPLICABLE)
- SIGN PERMIT (IF APPLICABLE)
- VARIANCE REQUEST LETTER (IF APPLICABLE) *Letter = ✓*

MISC. /COMMENTS #2 site/Variance 30X30

DEPARTMENT APPROVALS: E-mailed 5/25/16 - MN Tent.

FIRE (D) 5/28/16 = ✓ POLICE 5/26/16 = ✓ BUILDING 6/1/16 = ✓

*For Clerk office use only:*

Approved: \_\_\_\_\_ Denied: \_\_\_\_\_ By: \_\_\_\_\_

REASON FOR DENIAL: \_\_\_\_\_

Vending Permit Fee: \$ \_\_\_\_\_ Vending Bond Fee: \$ \_\_\_\_\_

Bond refund: **Yes / No** Bond refund amount \$ \_\_\_\_\_

Reason Forfeited: \_\_\_\_\_

Date bond refund submitted: \_\_\_\_\_

Date submitted for Agenda: 6/1/16

Agenda Date: 6/6/16

Board: APPROVED: \_\_\_\_\_ DENIED: \_\_\_\_\_ DATE: \_\_\_\_\_

"Redacted"

CHARTER TOWNSHIP OF CHESTERFIELD  
VENDING LICENSE APPLICATION  
"Fireworks"

RECEIVED  
MAY 31 2016  
BY: [Signature] 2:41 PM

DATE: 5.24.16

LICENSE #: CT08056

Name of Applicant or Organization: Arteeza Enterprises Inc

Name of Person Responsible: Rudy N Jarbo

Driver's License #: \_\_\_\_\_

RECEIVED  
MAY 24 2016  
BY: [Signature]

Business Address: 16527 Shaftesbury lane Telephone # 586-1004-5309

Home Address: \_\_\_\_\_ State \_\_\_\_\_ Zip \_\_\_\_\_

Names of Persons Participating: Rudy Jarbo City \_\_\_\_\_ State \_\_\_\_\_ Zip \_\_\_\_\_

General Location of Vending: 50900 N Gratiot (23 + gratiot) SE corner

Parcel Number or Address: 50900 N Gratiot

Product(s) Description: 30 x 30 firework sales tent

Sales Tax License #: \_\_\_\_\_ Triva Jarbo

Dates of Vending: June 23 - July 4 2016 rtas0409@gmail.com

Note: Allowed a maximum of four (4) permits per year, per applicant, or location, for a maximum of three (3) days each).

Special seasonal commercial vending permits may be used for the sale of seasonal trees, wreaths and blankets. (USE THE BOX ON THE BACK OF THIS SHEET TO SHOW THE LOT SIZE, PARKING LOCATIONS & THE REQUIRED PERMIT NUMBERS). Permits shall be valid from Thanksgiving Day to December 31.

In the event of questions, the following person is to be contacted and is responsible for the site and vending:

Name: Rudy Jarbo  
Phone #: 586-1004-5309

Address: \_\_\_\_\_

The undersigned has read, understands and agrees to comply with Chapter 18, Article III of the Charter Township of Chesterfield municipal code. Violation of any township code or ordinance may result in licenses or permits being suspended or revoked.

APPLICANT SIGNATURE: [Signature]

OWNER SIGNATURE: [Signature]

\*\*\*NO VEHICLES, MERCHANDISE OR SIGNS ARE ALLOWED IN THE RIGHT OF WAYS\*\*\*

Return completed application and all other required documentation to: Chesterfield Township Clerk  
47275 Sugarbush Rd., Chesterfield Twp. MI 48047 Phone: 586-949-0400 Fax: 586-949-4018

FOR OFFICE USE ONLY

**VENDING LICENSE & PERMIT REVIEW REQUEST**

**BUILDING DEPARTMENT**

NAME OF APPLICANT: ARTEEZA ENT.  
AGENDA DATE: June 6<sup>th</sup>, 2016

Zoning: C-3 Frontage on Road (ft.): \_\_\_\_\_

Check Appropriate Line: Vacant Property: \_\_\_\_\_ Improved Property: \_\_\_\_\_

Recommendation: Approved:  Denied: \_\_\_\_\_

By: [Signature] Date: 6/01/16

REASON FOR DENIAL: \_\_\_\_\_  
\_\_\_\_\_

PERMITS REQUIRED? YES  NO \_\_\_\_\_

Date permits applied for if applicable:

Electrical

Sign \_\_\_\_\_

Tent

Other/Explain \_\_\_\_\_

**Once completed, please forward to Michelle Nizza at:  
mnizza@chesterfieldtp.org in the Clerk's Office, any questions  
please call (586)-949-0400 X1103.**

FOR OFFICE USE ONLY

*file*

VENDING LICENSE/PERMIT REVIEW REQUEST  
FIRE DEPARTMENT.

NAME OF APPLICANT: Rudy N Jarbo, Arteeza EnterprisesInc

AGENDA DATE: June 6-2016

SITE LOCATION: 50900 Gratiot (Motor Inn)

VENDING TIME: June 23, 2016 – July 4, 2016

Meets Fire Safety Regulations: Yes: XX      No:

Comments: If approved shall get final approval for State of Michigan LARA.

Recommendations: Approved:      Denied: XX

By: Richard Schroeder      Date: 5-28-16

REASON FOR DENIAL:


1. Due to this location to be under construction I would not recommend this location for a fireworks stand.

2. Due to this location having a bad traffic flow and be on a very busy intersection I would not recommend this location for a fireworks stand.

3. If approval is given there shall be a drawing showing the County Clear View angle for this corner.

**Once completed, please forward to Michelle Nizza at:**  
**mnizza@chesterfieldtwp.org in the Clerk's Office, any**  
**questions please call (586)-949-0400 X1103**

23 Mile

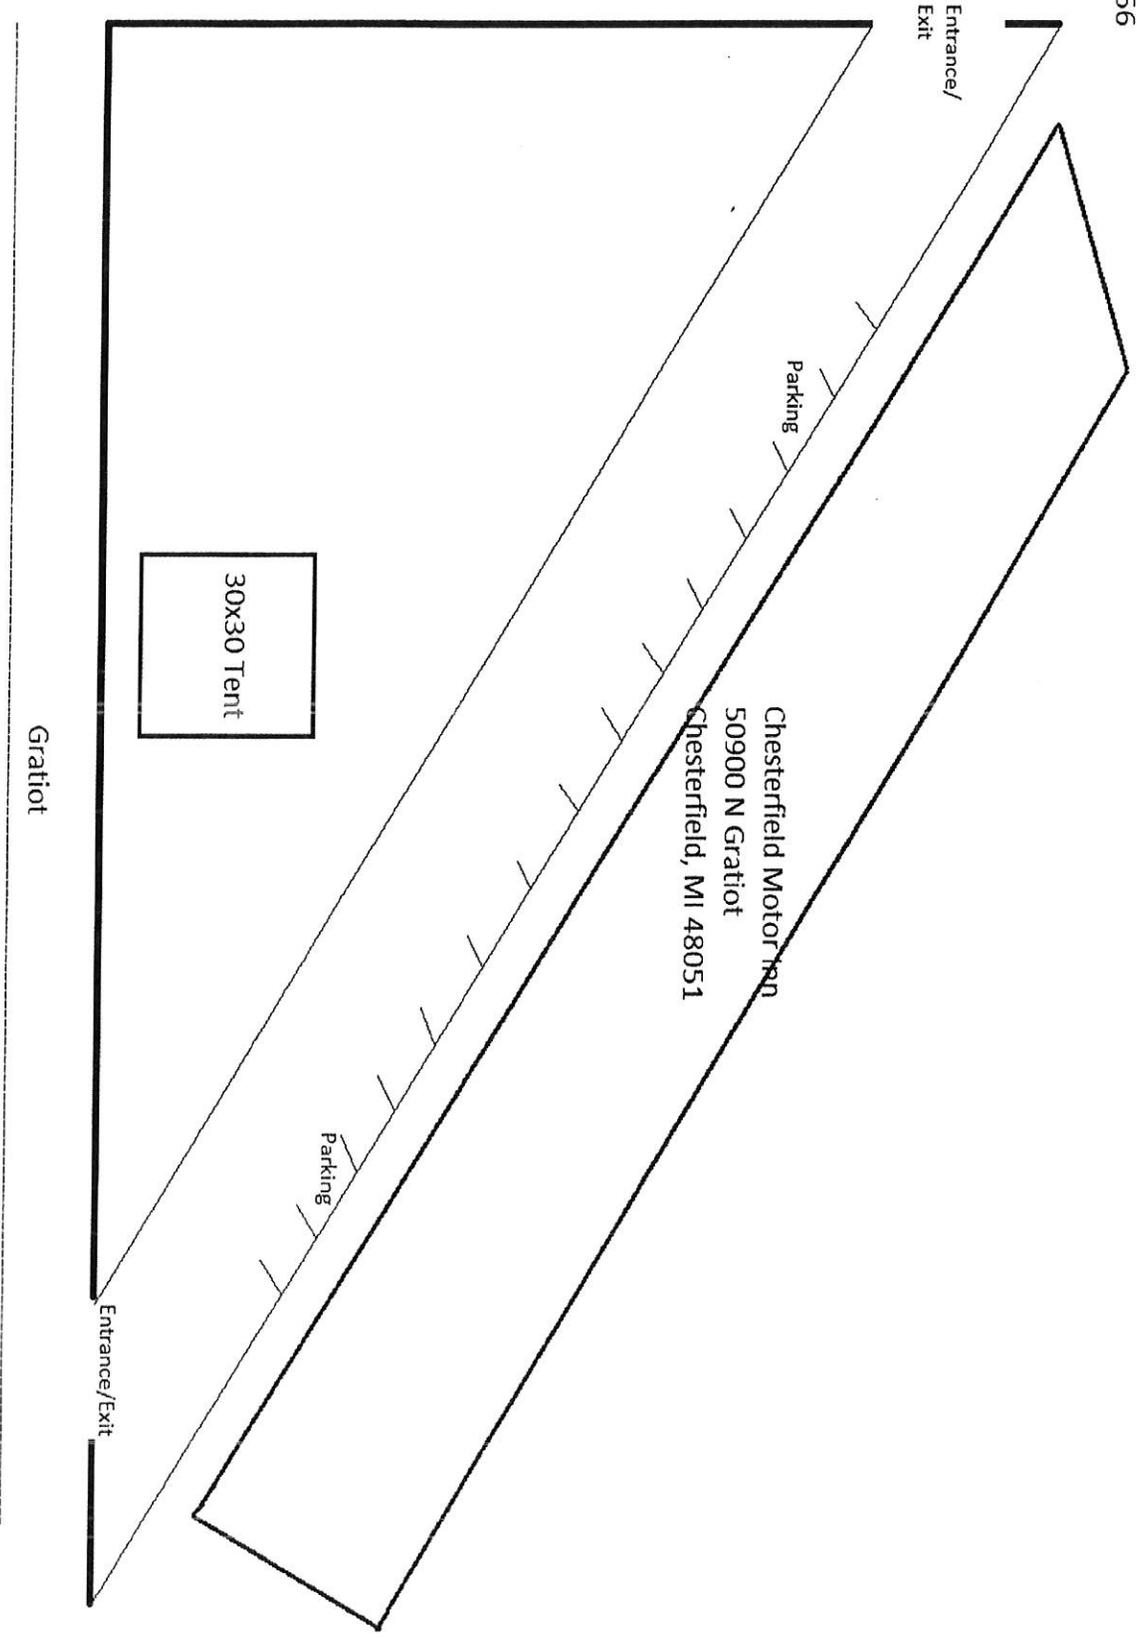

Entrance/  
Exit

Parking

Chesterfield Motor Inn  
50900 N Gratiot  
Chesterfield, MI 48051

30x30 Tent

Parking

Entrance/Exit

Gratiot

**CHESTERFIELD COMMONS**


23 MILE AND GRATIOT  
CHESTERFIELD TWP,  
MICHIGAN

Sheet Title  
**DETAILS**

1/20/13 Rev


This document and the  
subject matter herein  
is proprietary and  
not to be used or  
reproduced without the  
written permission of MBA  
Architects.

Sheet No

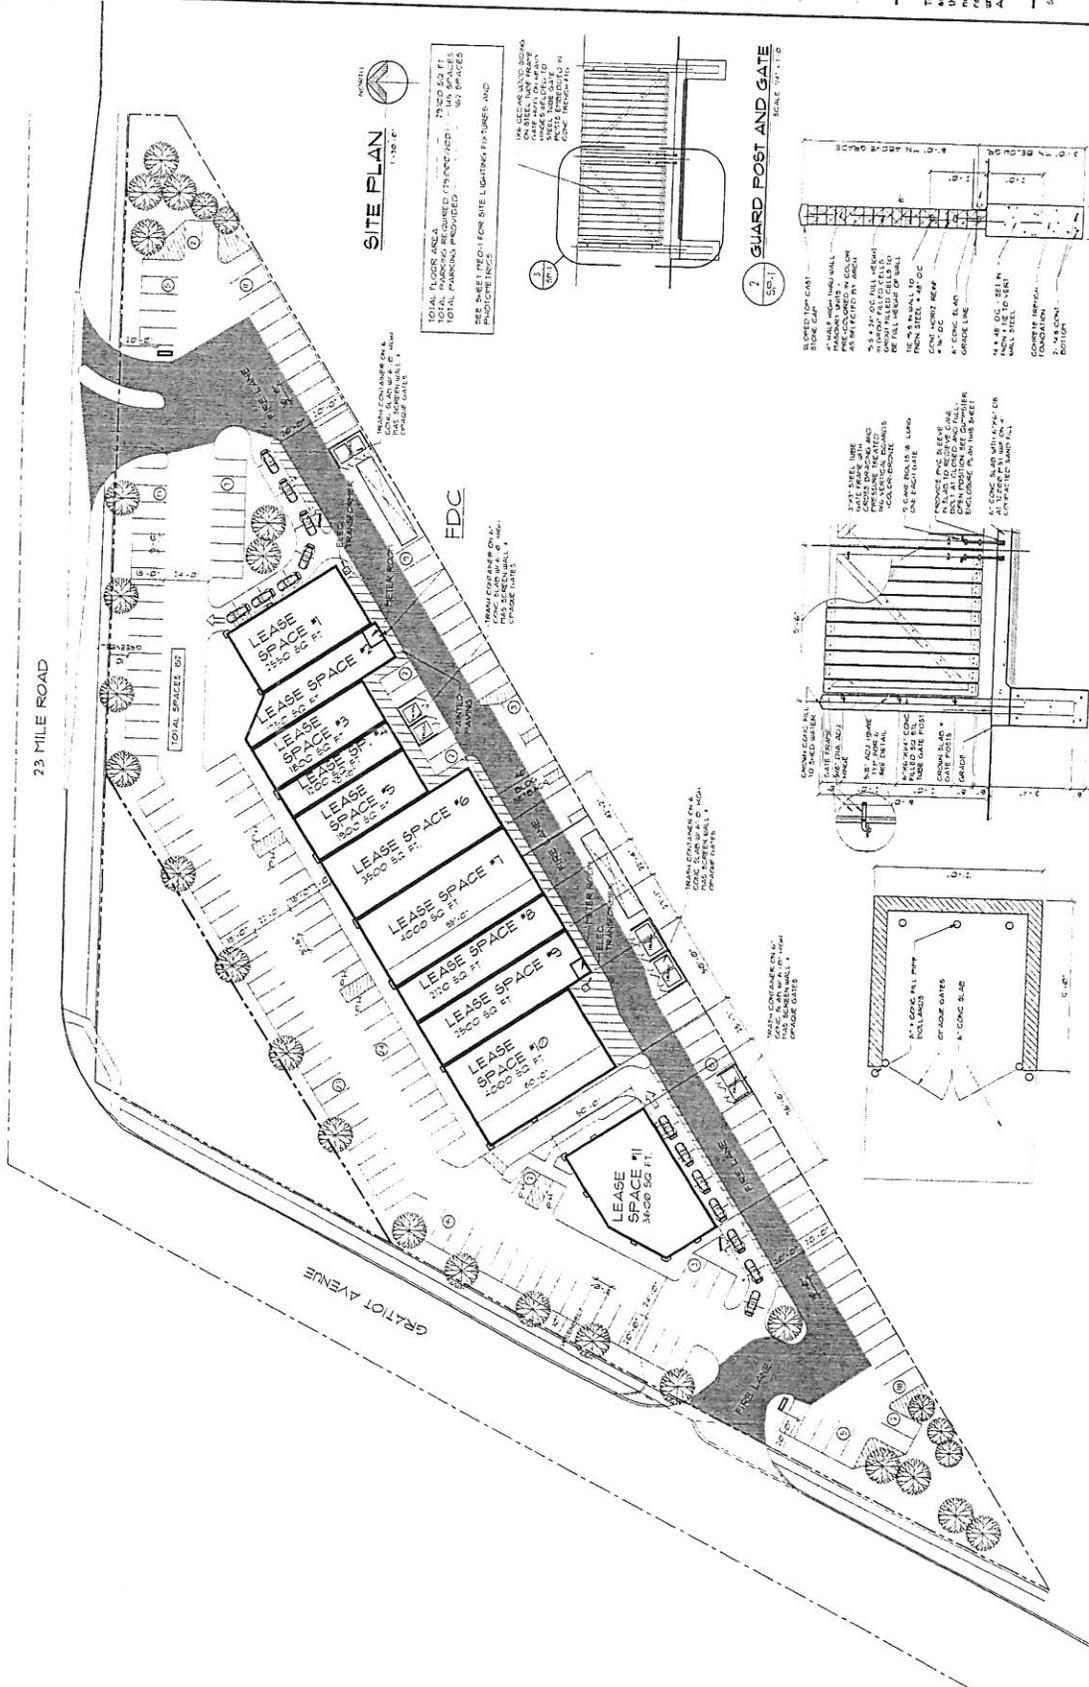


**SITE PLAN**  
SCALE 1/8" = 1'-0"


TOTAL FLOOR AREA: 38,500 SQ. FT.  
TOTAL PARKING REQUIRED (75% FACTOR): 184 SPACES  
TOTAL PARKING PROVIDED: 183 SPACES  
SEE SHEET SPECIFICATIONS FOR SITE LIGHTING FIXTURES AND PHOTOCELLS

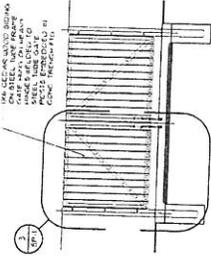


2. GUARD POST AND GATE  
SCALE 1/8" = 1'-0"

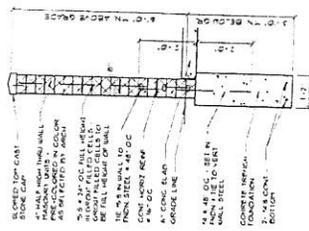

1. TRASH ENCLOSURE WALL DETAIL  
SCALE 1/8" = 1'-0"

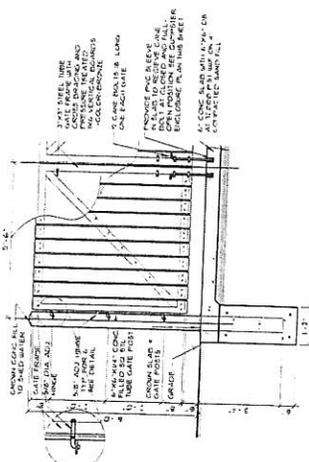

3. GUARD POST AND GATE  
SCALE 1/8" = 1'-0"

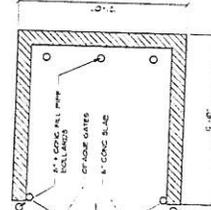

TRASH AREA PLAN  
SCALE 1/8" = 1'-0"

Michigan Department of Licensing and Regulatory Affairs  
Liquor Control Commission (MLCC)  
Local Government Approval  
RESOLUTION  
2016-06

Agenda Item # E

At a Regular meeting of the Chesterfield Township Board of Trustees council/board  
(Regular or special) (Township, city, village)  
called to order on June 6, 2016 at 7:00PM

the following resolution was offered: for **Approval**

Moved by \_\_\_\_\_ and supported by \_\_\_\_\_

that the application from Phillip Georges  
(NAME OF APPLICANT)

for the following license(s): CLASS C LIQUOR LICENSE TRANSFER New Baltimore Strawberry Fields LLC  
(e.g. Class C, Tavern, B-Hotel, Micro Brewer)

and the following permits, if applied for: Dance Permit Entertainment Permit Topless Activity Permit

111 Extended Hours Dance Permit Hours Required:

111 Extended Hours Entertainment Permit Hours Required:

to be located at 51070 Foster Rd, Chesterfield Township Michigan

be considered for Approval  
(Approval or disapproval)

<u>Approval</u>	<u>Disapproval</u>
Yeas: ____	Yeas: ____
Nays: ____	Nays: ____
Absent: ____	Absent: ____

It is the consensus of this body that it this application be considered for  
(Recommends/does not recommend)

approval by the Michigan Liquor Control Commission.

I hereby certify that the foregoing is true and is a complete copy of the resolution offered and adopted by the **CHESTERFIELD TOWNSHIP BOARD OF TRUSTEES**

at a REGULAR meeting held on JUNE 6, 2016 AT 7:00 PM

Name and title of authorized officer (please print): \_\_\_\_\_

Signature and date of authorized clerk: \_\_\_\_\_

Phone number and e-mail of authorized officer: \_\_\_\_\_





Michigan Department of Licensing and Regulatory Affairs  
 Liquor Control Commission (MLCC)  
 Constitution Hall - 525 W. Allegan, Lansing, MI 48933  
 Mailing Address: PO Box 30005, Lansing, MI 48909  
 Toll Free (866) 813-0011 • [www.michigan.gov/lcc](http://www.michigan.gov/lcc)

Business ID: \_\_\_\_\_  
 Request ID: \_\_\_\_\_  
 (For MLCC use only)

## Conditional License - Application to Transfer Ownership

[Authorized under MCL 436.1525(5)]

- This form must be completed in its entirety and returned with all documents and fees required to process your conditional and permanent license applications.
- Failure to submit a completed application, proof of financial responsibility, property document and conditional license fee totaling \$300.00 will delay issuance of the conditional license.

### Part 1: Applicant Business Information

Name of Applicant Entity: New Baltimore Strawberry Fields LLC DBA: Strawberry Fields  
 Street Address of Business: 51070 Foster  
 City, Village or Township: Chesterfield Twp Zip Code: 48047 County: Macomb

### Part 2: Applicant Certification - Check the box to certify the following:

I certify that:

- I certify that all information contained in my application for conditional and permanent licensure is true and accurate.
- I understand that a conditional license issued to me by the Commission is nontransferable and nonrenewable.
- I understand that it is my responsibility to maintain acceptable proof of financial responsibility for my conditional license.
- I agree to comply with all requirements of the Michigan Liquor Control Code and Administrative Rules.
- I understand that issuance of a conditional license does not guarantee approval of a permanent license.
- I understand that my conditional license will be issued only after receipt of the current license for escrow.
- I certify that the information contained in this form is true and accurate to the best of my knowledge and belief. I agree to comply with all requirements of the Michigan Liquor Control Code and Administrative Rules. I also understand that providing **false** or **fraudulent** information is a violation of the Liquor Control Code pursuant to MCL 436.2003.

Dec 1, 2015  
Date

Phillip Georges  
Applicant, print name and title  
Phillip Georges - Managing Member

x Phillip Georges  
Applicant signature

### Seller's Acknowledgement of Conditional License Request:

Dec 1, 2015  
Date

Robert Halaus - President  
Seller, print name and title

Robert Halaus  
Seller signature

# CHESTERFIELD TOWNSHIP POLICE DEPARTMENT

46525 Continental Drive • Chesterfield • MI • 48047  
Phone: 586-949-2112 • Fax: 586-948-1622  
www.chesterfieldpolice.org



May 31, 2016

Michael E. Lovelock, Supervisor  
Charter Township of Chesterfield  
47275 Sugarbush Rd.  
Chesterfield, Michigan 48047

RE: New Baltimore Strawberry Fields LLC  
51070 South Foster Rd.  
Chesterfield, MI 48047

The Michigan Liquor Control Commission (MLCC) Class C & SDM licenses have been transferred to the new owners of Strawberry Fields Restaurant at 23 Mile Rd and Foster Rd. The MLCC granted it a conditional license(s) on 2/3/16 and a permanent license on 5/11/16. The new owners are Phillip Georges of Imlay City (82%), Fahd Al-Hassan of Shelby Township (9%) and Thomas Wilson of Howell (9%).

The police department was asked to review the matter and to make a recommendation to the Township Board. This has been done without any objections or concerns being raised. The documentation supporting the transfer appears to be complete and thorough. The owners have no criminal histories. Detective Gates inspected the premises and interviewed the manager about plans for the business. The proper training of staff was also discussed so as to negate the possibility of serving minors and/or intoxicated patrons. This family orientated business has had MLCC licenses for years without any past liquor related incidents.

It is recommended that the Board approve the transfer of the licenses to the new owners. The police department will conduct pertinent checks to insure that it is in compliance with MLCC regulations and Township ordinances.

I remain available to respond to your questions or concerns.

A handwritten signature in blue ink, appearing to read "Bradley A. Kersten".

Bradley A. Kersten  
Chief of Police



## Agenda Item # *F*

June 1, 2016

Chesterfield Township Board  
47275 Sugarbush Road  
Chesterfield, MI 48047

Re: Fiber Boring for Township Hall


Dear Honorable Board Members:

Due to unforeseen issues I would like to ask the Township Board approval to contract with Adjacent Technologies through Grid 4 our Telephone Service Provider to bring the fiber cabling to the Township Hall from the ATT pole at the rear of our property and Fire Station 2 at a cost of \$16,784.50. The Township was not informed until last week that bringing the fiber in Township Hall and Fire Station 2 was an issue and that the Township would have to bear the cost of bringing the fiber from the ATT location to the Township Hall and Fire Station 2. ATT will not allow anything but underground conduit to Fire Station 2 and the Township Hall. Bringing the Fiber to the Township Hall is crucial to the whole entire project due to the fact that the Township Hall will house the main telephone MPLS system. If you have any questions please call me.

Sincerely,

Mike Lovelock,  
Supervisor  
Charter Township of Chesterfield



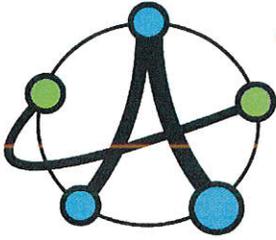

## Adjacent Technologies, LLC

1300 Lake Valley Drive  
Fenton, MI 48430-5166

Phone # (810) 433-9333

Fax # (810) 433-5963

jbell@adjacent-tech.net

www.adjacent-tech.net

Date

Proposal #

5/19/2016

1376

Name / Address


Grid 4

Description	Qty	Rate	Total
<p><b>CHESTERFIELD TWP FIRE 2</b>  <b>48475 JEFFERSON</b>  <b>CHESTERFIELD TWP, MI 48047</b></p> <p>Place a minimum 4' x 4' x 3/4" fire-rated plywood backboard</p> <p>Place new #6 ground wire bonded to an MGN (except in CA) or UFER Ground terminated to a grounding bus bar.</p> <p>Pull string in conduit            1.25" hard plastic innerduct with pull tape is required from the property line to the minimum point of entry as identified by the AT&amp;T Representative.</p> <p>Place 350ft of conduit with pull string from pole behind of building into existing phone closet where FBT and Ciena will be placed.</p>			
T&M Hourly Rate	16	55.00	880.00
4x4 ft fire rated back board 3/4 inch thick	1	18.00	18.00
ground bar with 6 gauge wire to building ground	1	25.00	25.00
building core - 2inch - center block or brick	1	12.50	12.50
replacement pull string	1	8.50	8.50
Underground bore with 1.25 inch HDPE underground pipe	1	4,500.00	4,500.00

This proposal is subject to change orders. This proposal was completed from a verbal agreement and measurements completed by others. Adjacent Technologies LLC holds the right to adjust their price with agreements with Grid 4 if the site(s) requires additional materials or labor outside this scope of work.

**Total**

**\$5,444.00**

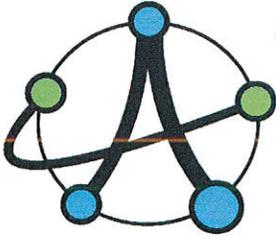

**Adjacent Technologies, LLC**

1300 Lake Valley Drive  
Fenton, MI 48430-5166

Phone # (810) 433-9333  
Fax # (810) 433-5963

jbell@adjacent-tech.net  
www.adjacent-tech.net

Date	Proposal #
5/19/2016	1380

Name / Address

Grid 4

Description	Qty	Rate	Total
<b>CHESTERFIELD TWP - TOWN HALL 47275 SUGAR BUSH CHESTERFIELD TWP, MI 48047</b>			
2 inch underground bore from the at&t pole under the parking lot to the rear of the building. The bore is approximately 750 feet when I wheeled it out. In the building will need 45 feet of innerduct from the 12x12x6 outdoor Nema box through the ceiling to the IT room. In the IT room you will need a 4x4 back board, fire rated and mount on the back wall directly across from the door with a isolated ground to building.			
Underground bore, includes 2 inch HDPE pipe	1	11,000.00	11,000.00
Labor to install indoor items	4	55.00	220.00
4x4x3/4 inch fire rated plywood	1	18.00	18.00
ground bar and 6 gage wire to building ground	1	25.00	25.00
innerduct 2 inch	50	1.55	77.50

This proposal is subject to change orders. This proposal was completed from a verbal agreement and measurements completed by others. Adjacent Technologies LLC holds the right to adjust their price with agreements with Grid 4 if the site(s) requires additional materials or labor outside this scope of work.

<b>Total</b>	<b>\$11,340.50</b>
--------------	--------------------